


DO NOT SCALE - FOR INFORMATION PURPOSES ONLY

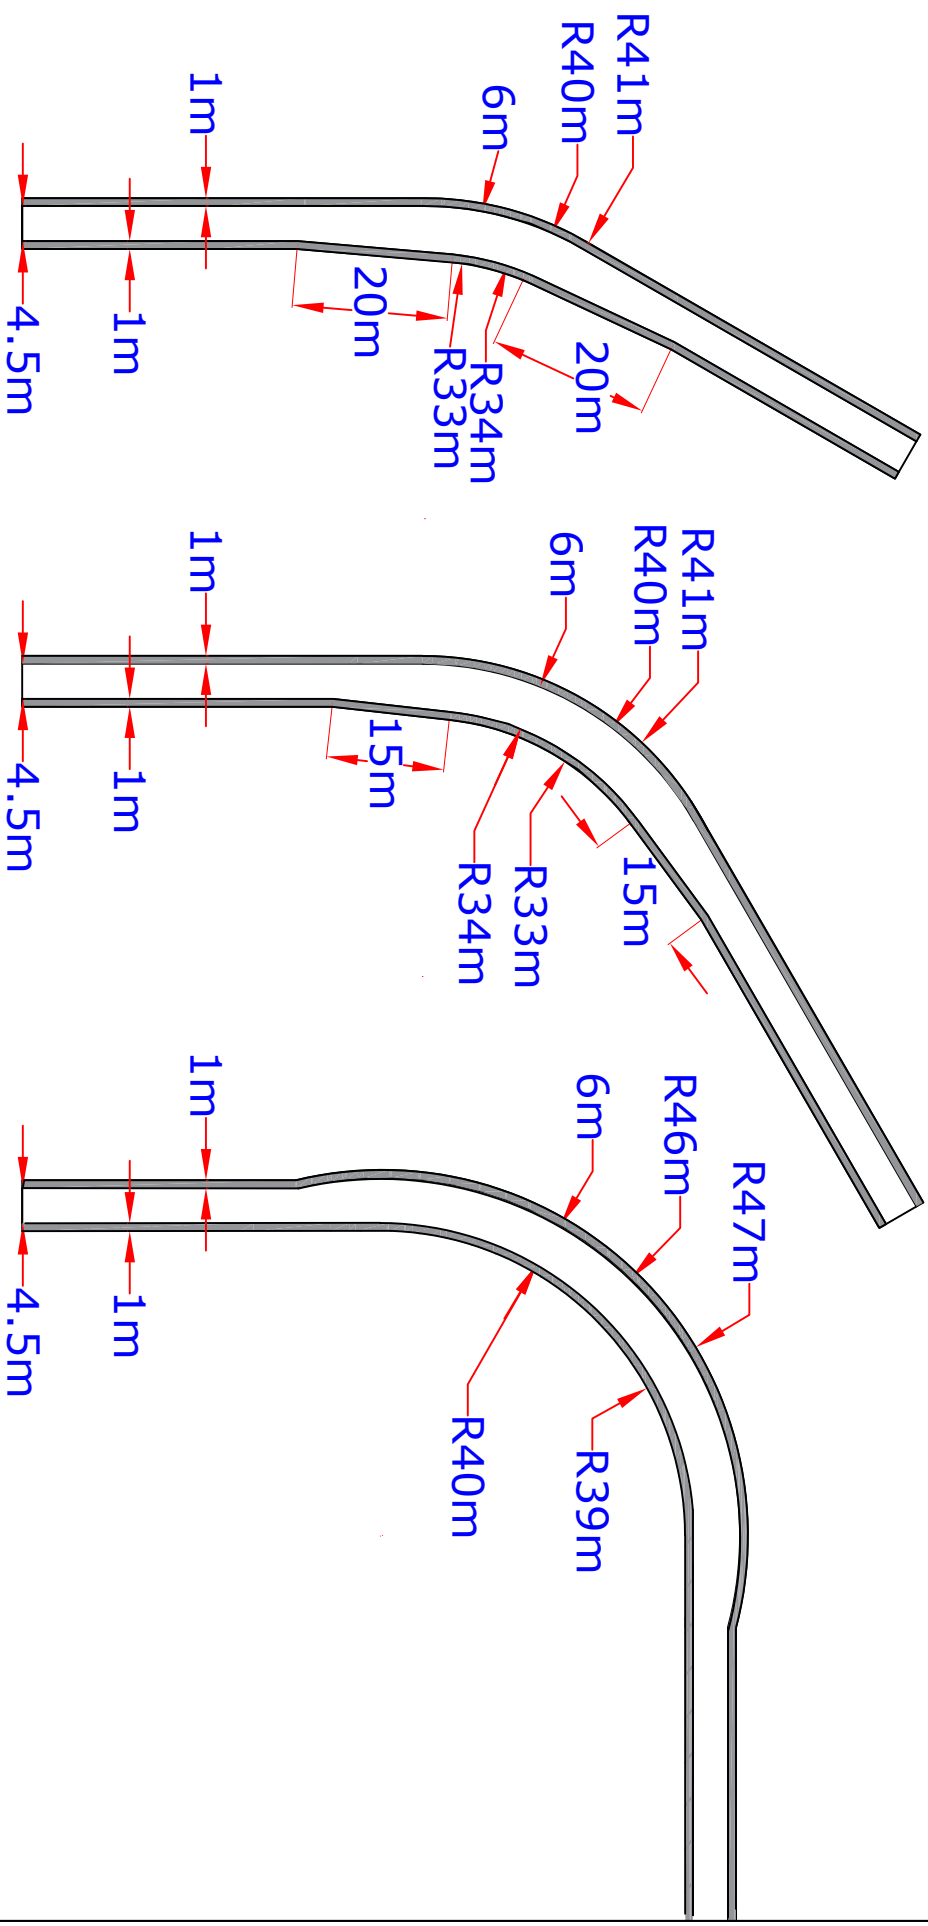

Hatched area required for oversail



TITLE	25m TOWER RADII - 30° - 60° - 90°
DATE	01/01/2019
DRG NO.	T100.2 TRACK