
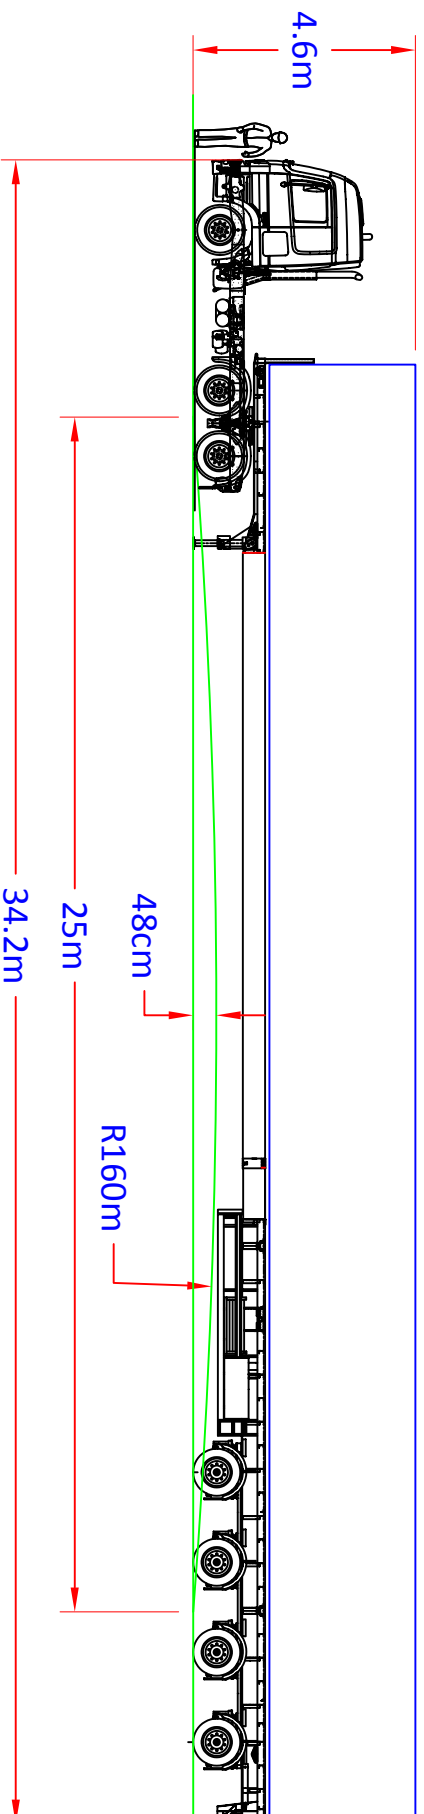


DO NOT SCALE - FOR INFORMATION PURPOSES ONLY

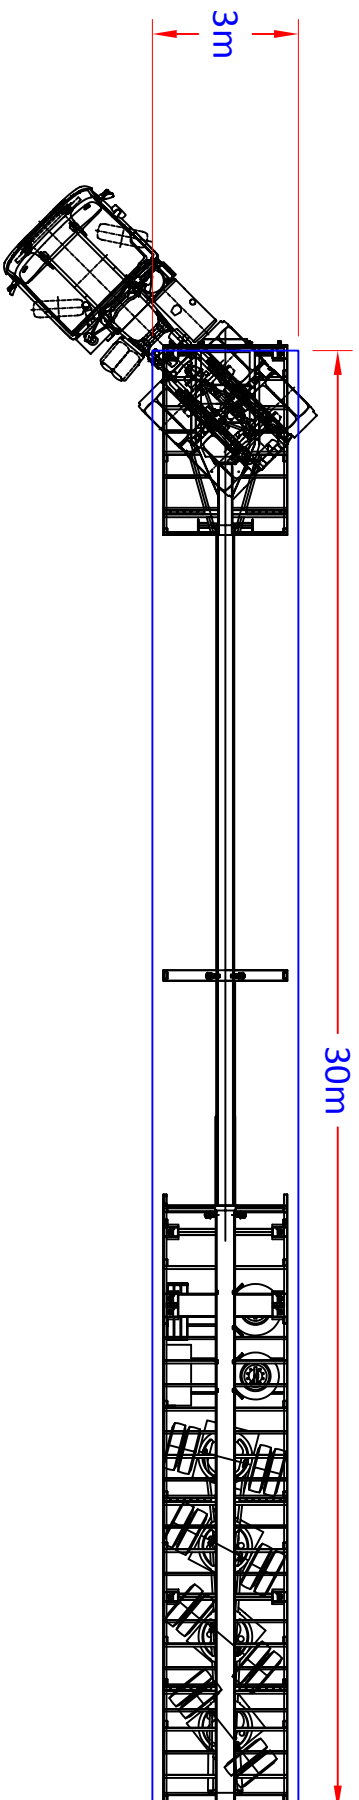

TITLE	30M TOWER - PLATFORM
DATE	01/01/2019
DRG No.	T40.1