
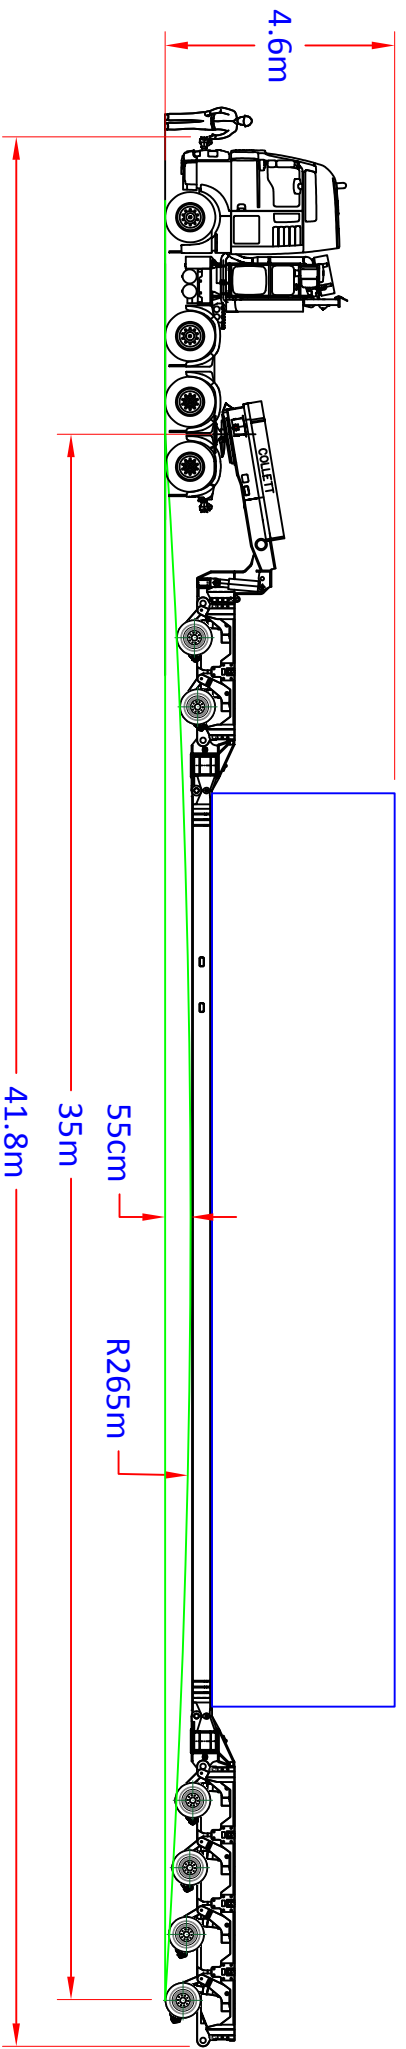


DO NOT SCALE - FOR INFORMATION PURPOSES ONLY

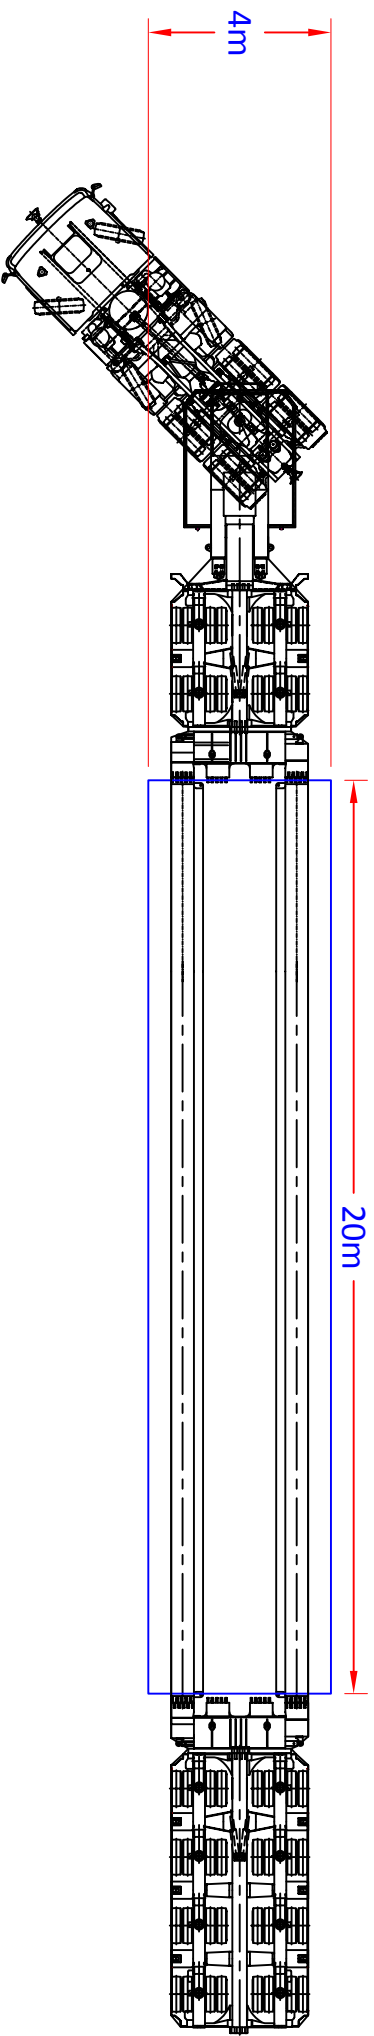

TITLE 20M TOWER - VESSEL BRIDGE

DATE 01/01/2019 DRG No. T55.1